


Sample

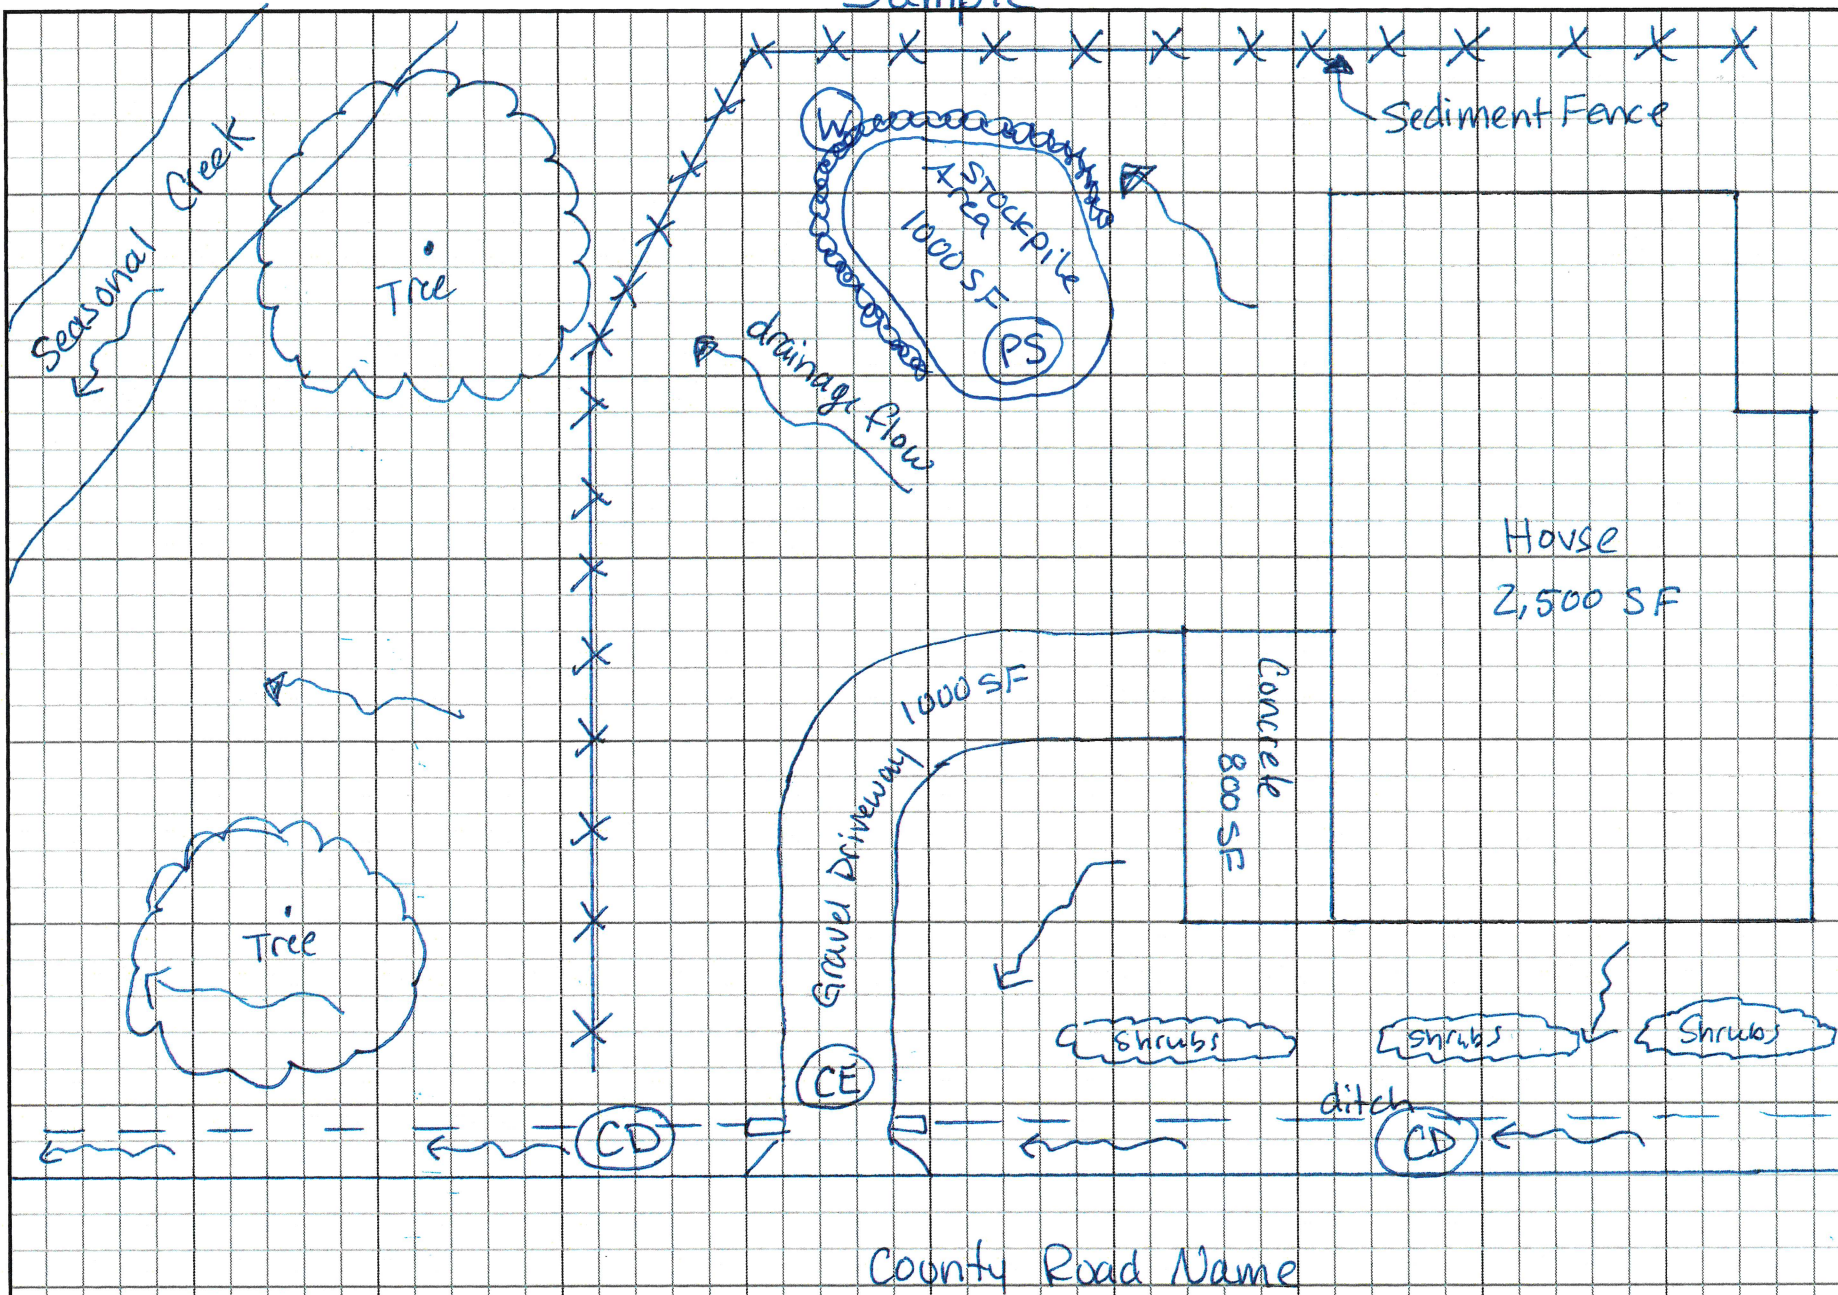

(CE) = Construction Entrance
 (CD) = Check Dam

(PS) Plastic Sheetting
 (W) Straw Wattle Barrier

EROSION CONTROL SITE PLAN

PERMIT NO: 23-EO

PROJECT ADDRESS: 123 Dirt Rd., Rain, OR
 DATE: 8/1/23
 CONTRACTOR/OWNER: ABC Contractor